



# КАРТА ГРАНИЦ ДД. ГАЛКИНО, ВОРОНИНО, СЫСОЕВО. М 1:5000

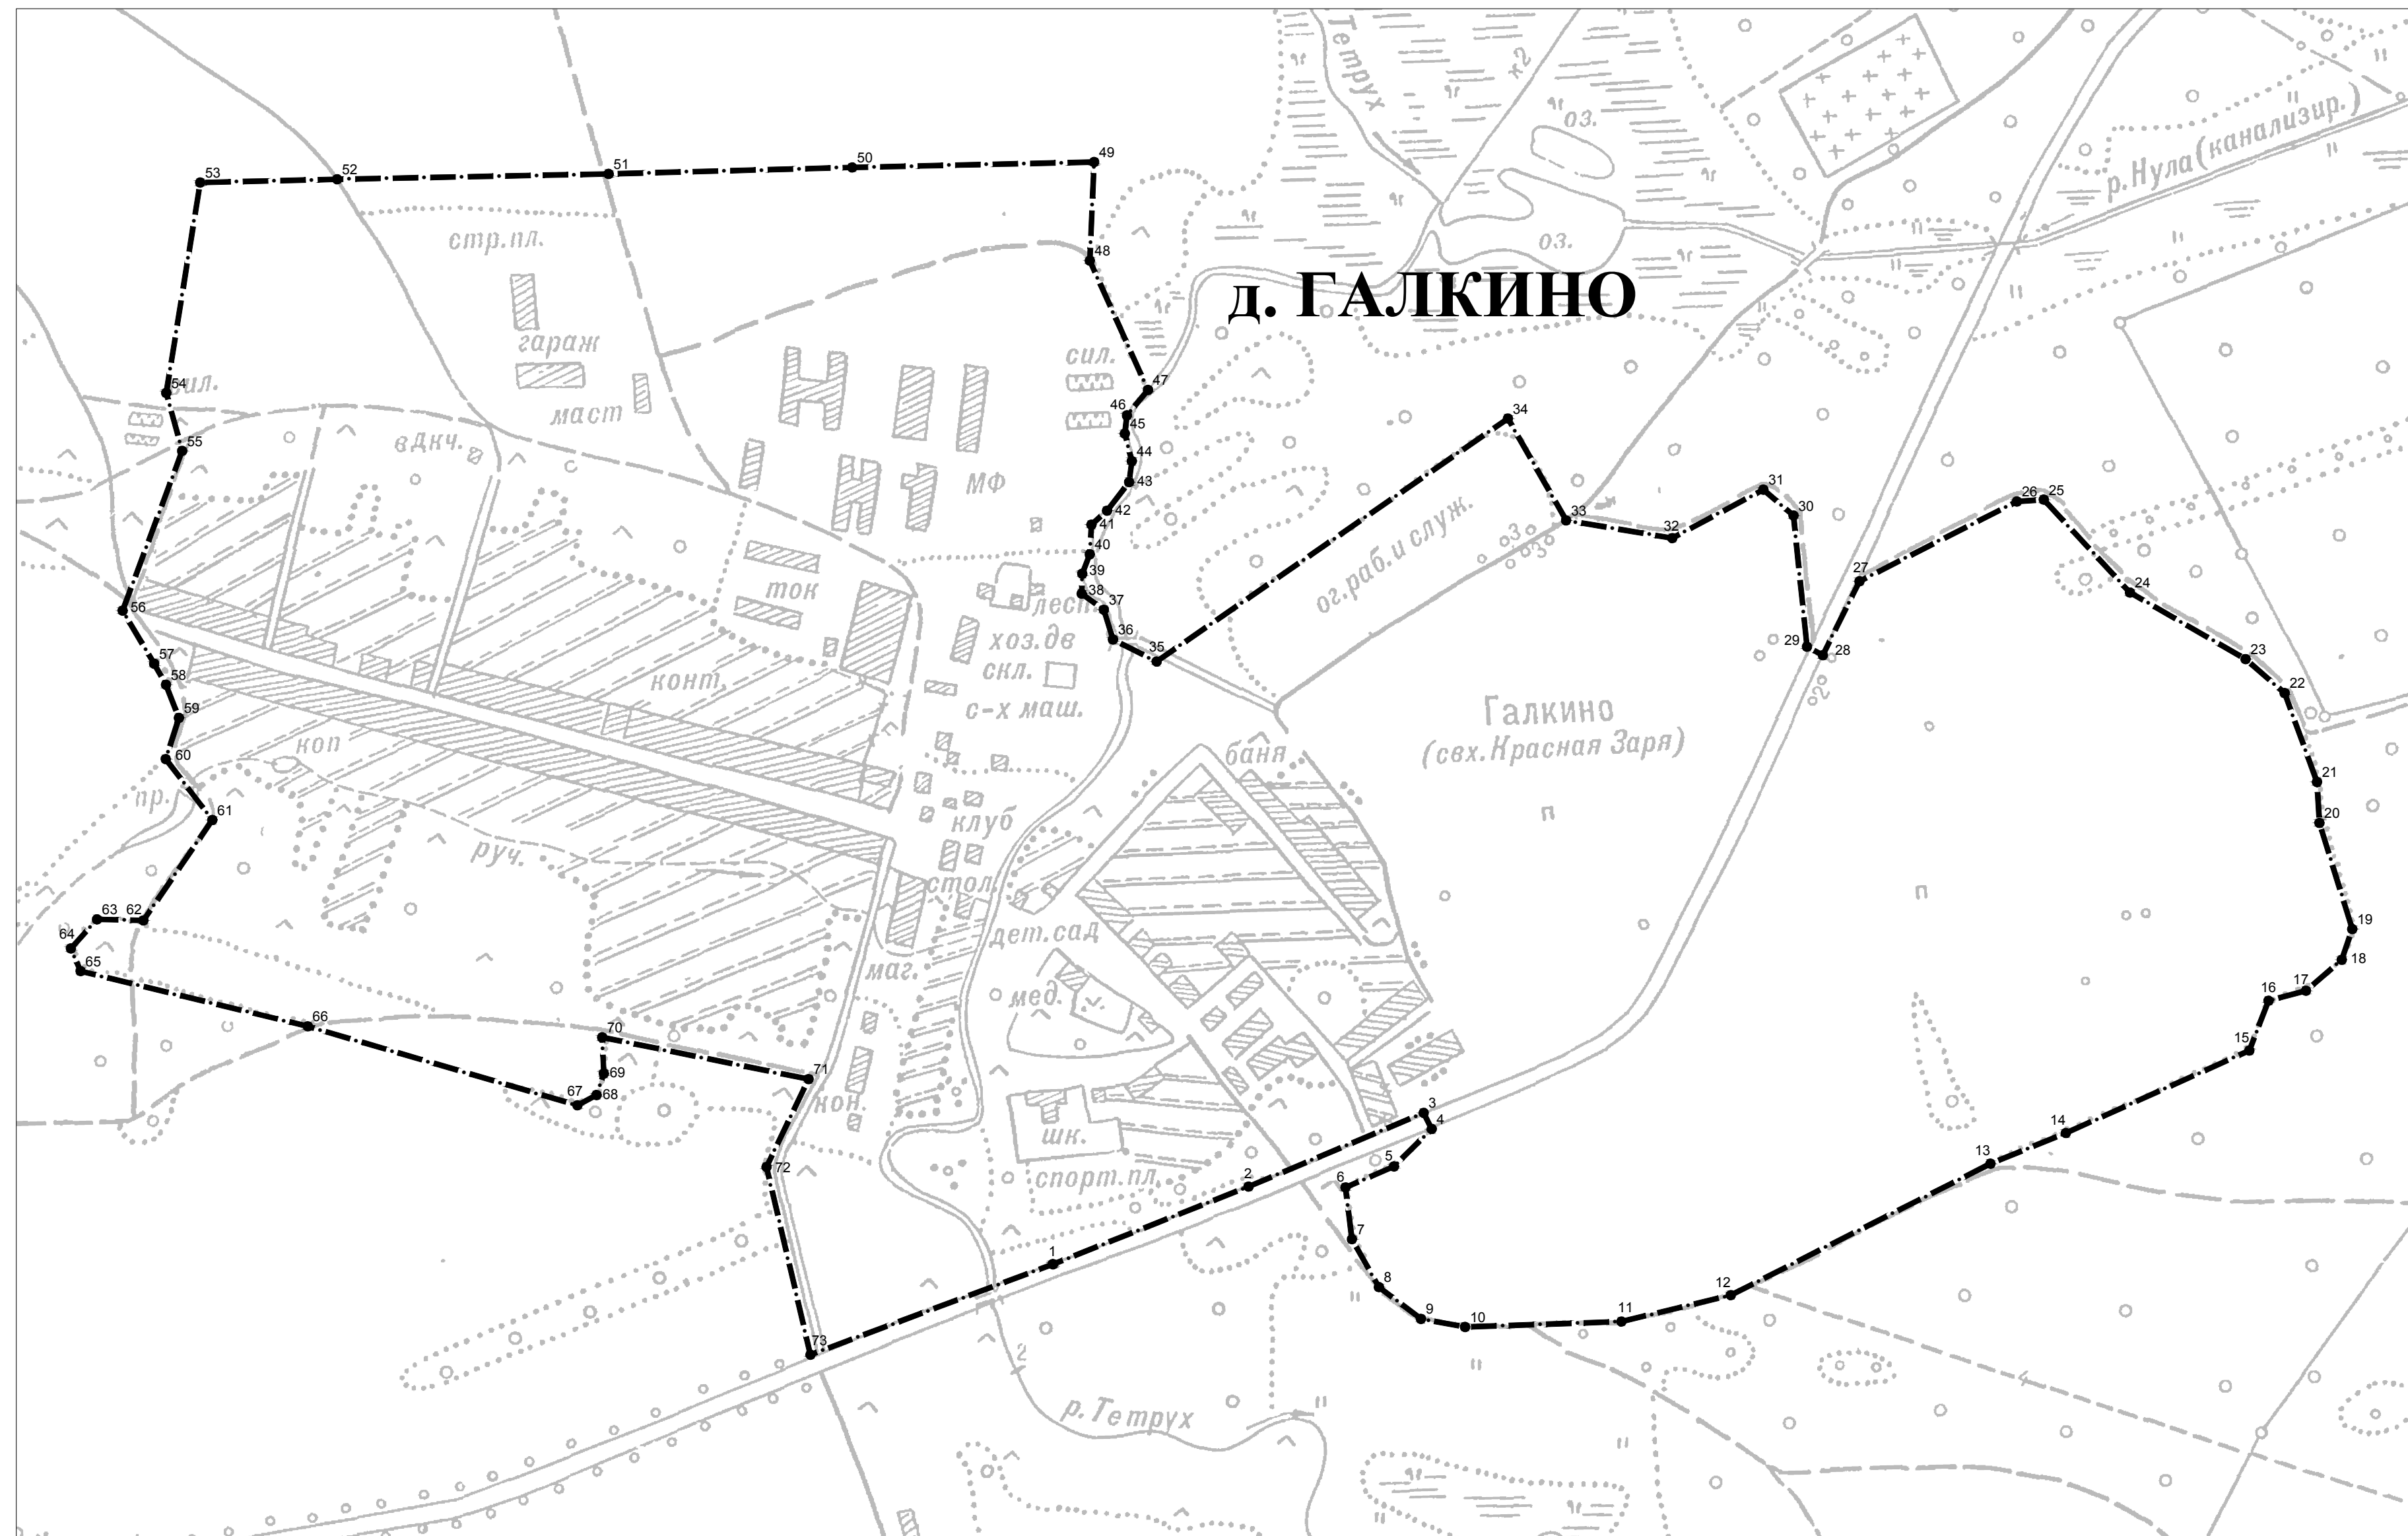

КОординаты характерных точек границы д. ГАЛКИНО

Номера характерных точек	Координаты		Номера характерных точек	Координаты	
	X	Y		X	Y
1	20879.7580	22106.875	38	21551.8490	22135.559
2	20957.5020	22302.855	39	21571.8250	22136.098
3	21031.3880	22478.187	40	21591.0810	22143.857
4	21015.2700	22488.217	41	21620.7550	22145.277
5	20977.7480	22448.425	42	21634.7920	22180.934
6	20956.6920	22399.835	43	21663.4080	22183.069
7	20904.8830	22408.313	44	21684.4620	22185.769
8	20856.8120	22433.308	45	21711.9980	22178.75
9	20824.9580	22475.419	46	21730.3520	22180.91
10	20818.8810	22519.69	47	21755.7270	22201.965
11	20822.2800	22676.258	48	21885.3000	22143.857
12	20848.7140	22785.855	49	21874.1000	22147.976
13	20980.4470	23046.081	50	21878.7010	21905.586
14	21011.2210	23121.686	51	21872.2230	21861.333
15	21093.8240	23305.498	52	21966.8240	21389.433
16	21143.7630	23324.864	53	21963.5840	21252.301
17	21153.7510	23362.186	54	21752.7580	21218.288
18	21184.7950	23398.089	55	21694.7200	21234.215
19	21215.5880	23408.617	56	21534.8430	21174.557
20	21321.9270	23375.683	57	21481.4640	21206.141
21	21362.9580	23373.254	58	21460.4080	21218.918
22	21452.0400	23340.861	59	21427.2050	21230.975
23	21486.0530	23301.719	60	21385.9030	21217.748
24	21552.7290	23185.913	61	21324.8980	21264.449
25	21645.8800	23099.53	62	21224.2070	21195.343
26	21643.9700	23072.536	63	21225.2880	21148.912
27	21564.0670	22914.888	64	21196.1320	21122.728
28	21489.9770	22878.119	65	21173.4570	21132.446
29	21498.4700	22862.249	66	21118.1190	21360.009
30	21629.9330	22848.752	67	21039.0250	21630.223
31	21655.8480	22818.518	68	21049.2830	21649.389
32	21607.2580	22727.277	69	21070.8780	21656.878
33	21625.0740	22620.919	70	21107.0510	21655.058
34	21727.1130	22562.811	71	21065.2090	21861.835
35	21483.6230	22210.604	72	20977.2080	21819.724
36	21505.7590	22186.873	73	20789.0560	21863.725
37	21535.4530	22157.694			

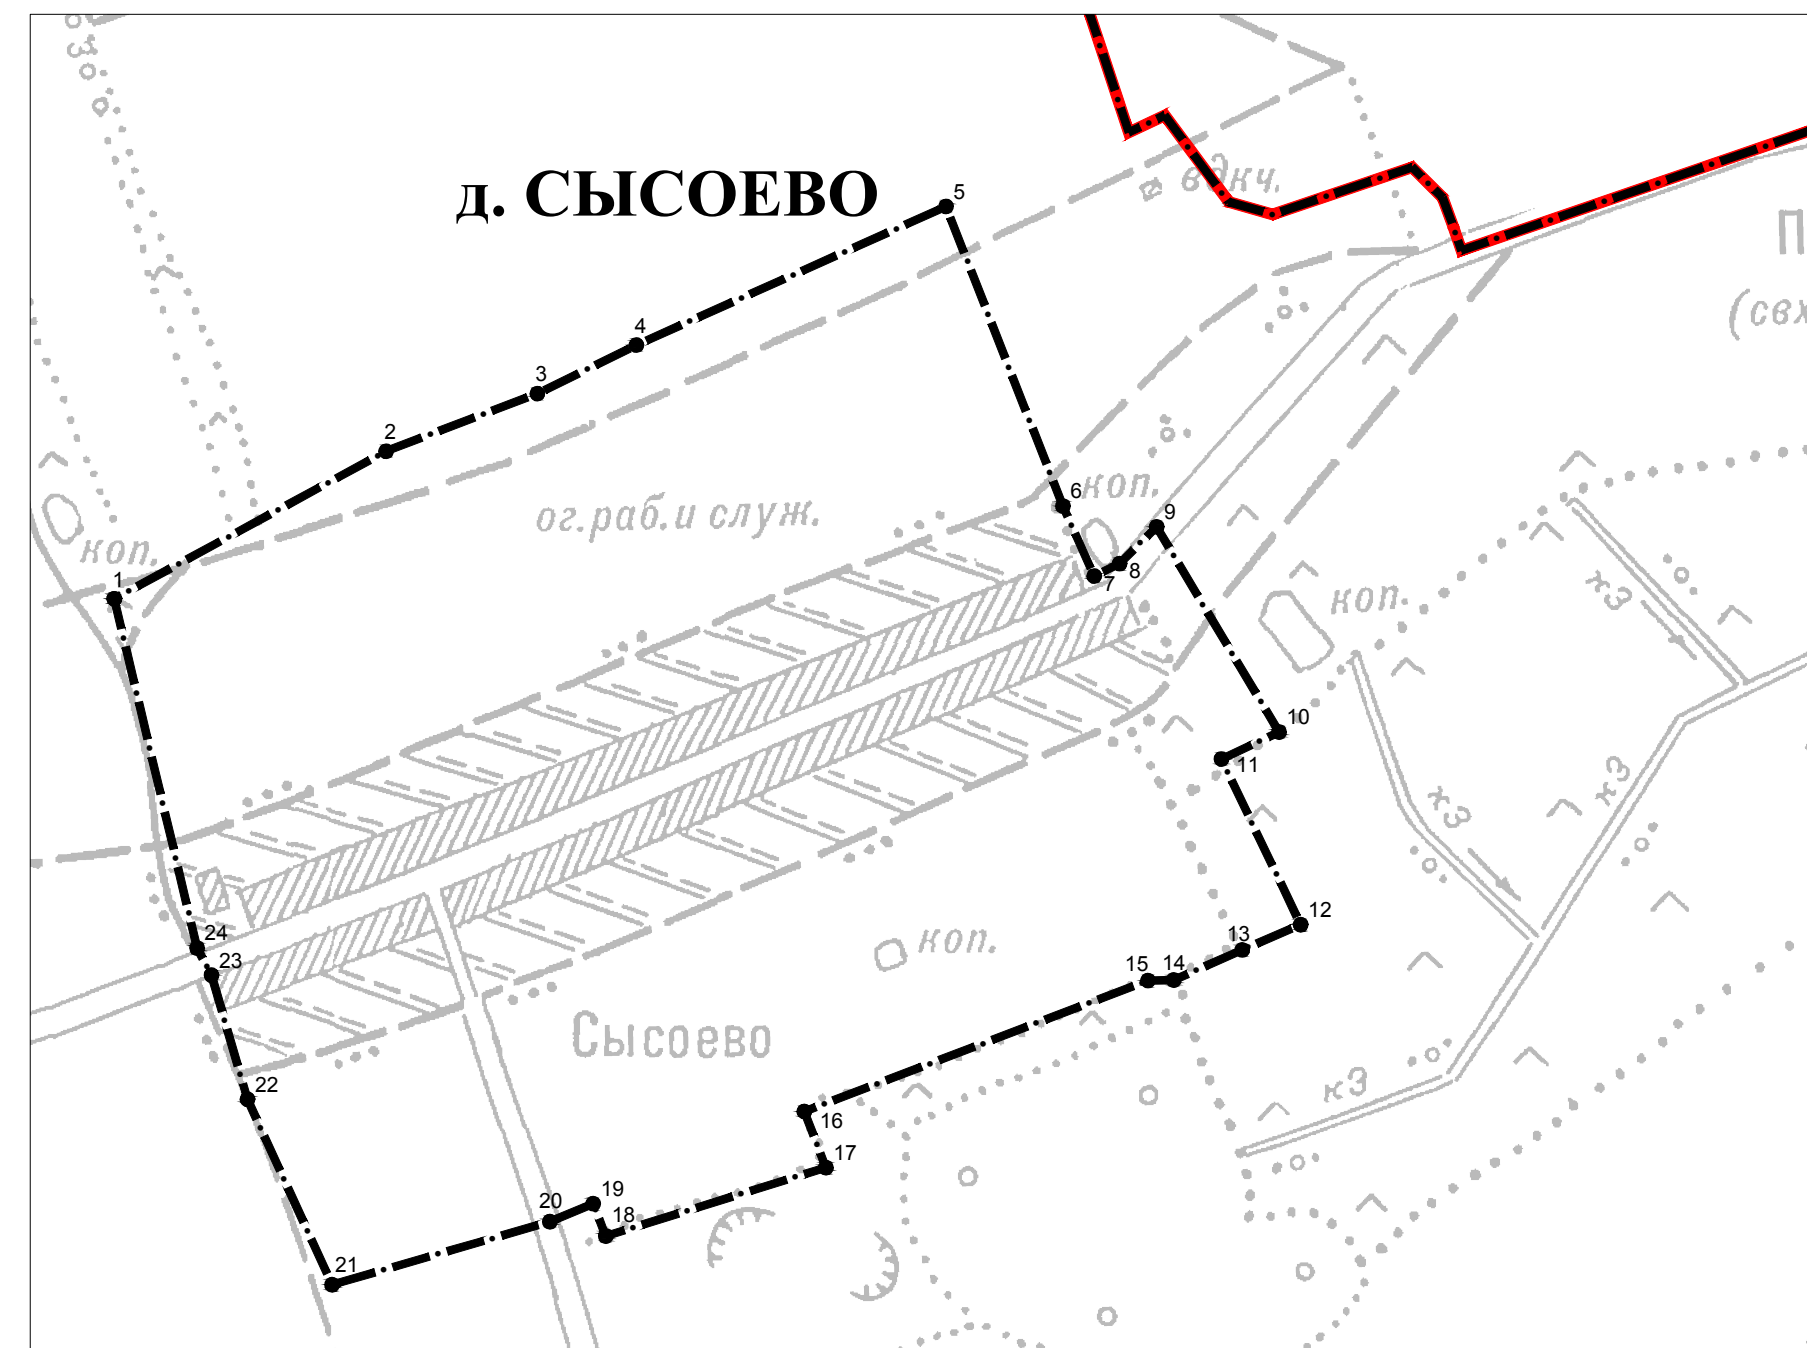


КОординаты характерных точек границы д. СЫСОЕВО

Номера характерных точек	Координаты	
	X	Y
1	26261.14	31316.51
2	26359.4060	31544.513
3	26372.5890	31599.742
4	26399.7200	31685.23
5	26417.1290	31737.279
6	26430.3120	31788.588
7	26437.0820	31880.873
8	26454.5420	32019.479
9	26489.8170	32210.463
10	26490.8860	32228.279
11	26528.2980	32224.716
12	26541.8380	32258.922
13	26579.9640	32265.336
14	26600.2740	32305.243
15	26618.4480	32318.426
16	26651.2270	32327.334
17	26667.2610	32346.575
18	26702.5360	32358.333
19	26718.9260	32371.873
20	26727.4780	32399.666
21	26737.0980	32414.275
22	26758.1210	32382.563
23	26810.8550	32379
24	26828.7950	32372.942

КОординаты характерных точек границы д. ВОРОНИНО

Номера характерных точек	Координаты		Номера характерных точек	Координаты	
	X	Y		X	Y
1	26261.14	31316.51	28	26988.1980	32201.287
2	26359.4060	31544.513	29	27197.4200	32250.659
3	26372.5890	31599.742	30	27456.4090	32319.954
4	26399.7200	31685.23	31	27429.7720	32141.695
5	26417.1290	31737.279	32	27402.6920	31978.147
6	26430.3120	31788.588	33	27416.9450	31936.814
7	26437.0820	31880.873	34	27415.5190	31875.172
8	26454.5420	32019.479	35	27402.6920	31837.047
9	26489.8170	32210.463	36	27359.2220	31776.83
10	26490.8860	32228.279	37	27290.0970	31733.003
11	26528.2980	32224.716	38	27304.3500	31704.498
12	26541.8380	32258.922	39	27253.3970	31675.993
13	26579.9640	32265.336	40	27241.2820	31683.832
14	26600.2740	32305.243	41	27218.1220	31647.131
15	26618.4480	32318.426	42	27192.4670	31617.557
16	26651.2270	32327.334	43	27181.4210	31598.316
17	26667.2610	32346.575	44	27153.9850	31570.88
18	26702.5360	32358.333	45	27145.4340	31536.318
19	26718.9260	32371.873	46	27088.7800	31476.814
20	26727.4780	32399.666	47	27052.0790	31406.62
21	26737.0980	32414.275	48	27030.3440	31335.357
22	26758.1210	32382.563	49	26987.2070	31258.037
23	26810.8550	32379	50	26953.7370	31219.911
24	26828.7950	32372.942	51	26852.1880	31099.477
25	26969.4150	32356.196	52	26867.9270	31166.464
26	27002.5520	32318.07	53	26800.2740	31201.383
27	26995.0690	32210.463	54	26392.6900	31278.47

ДСП №

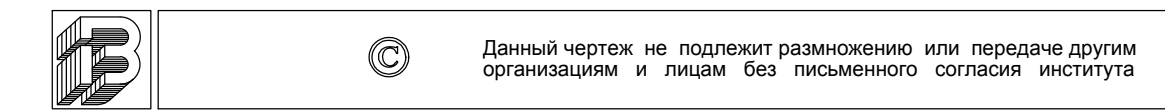

6165-10					
Владимирская область, Вязниковский район, городское поселение "Поселок Никологоры"					
Изм.	Коп.	Лист	Непод.	Подпись	Дата
Нач.МГ	Кровяков				
ГАП	Тихомиров				
Генеральный план			Стадия	Лист	Листов
			ГП	24	33
Карта границ дд. Галкино, Воронино, Сысово. М 1:5000					
ВЛАДИМИРГРАДПРОЕКТ					